



Via F.lli REMMERT

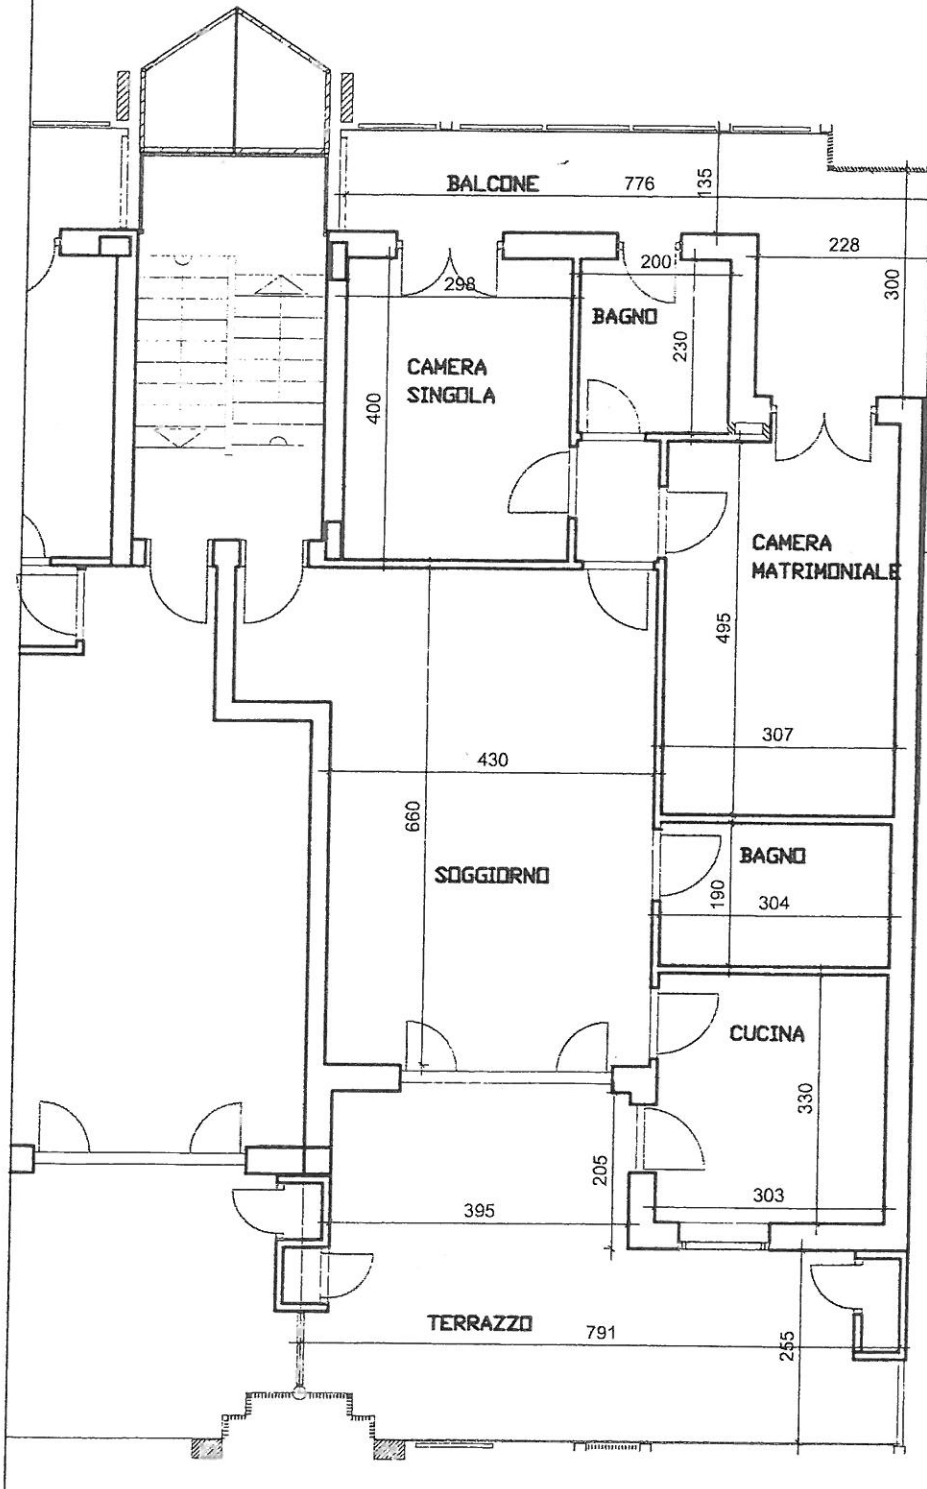

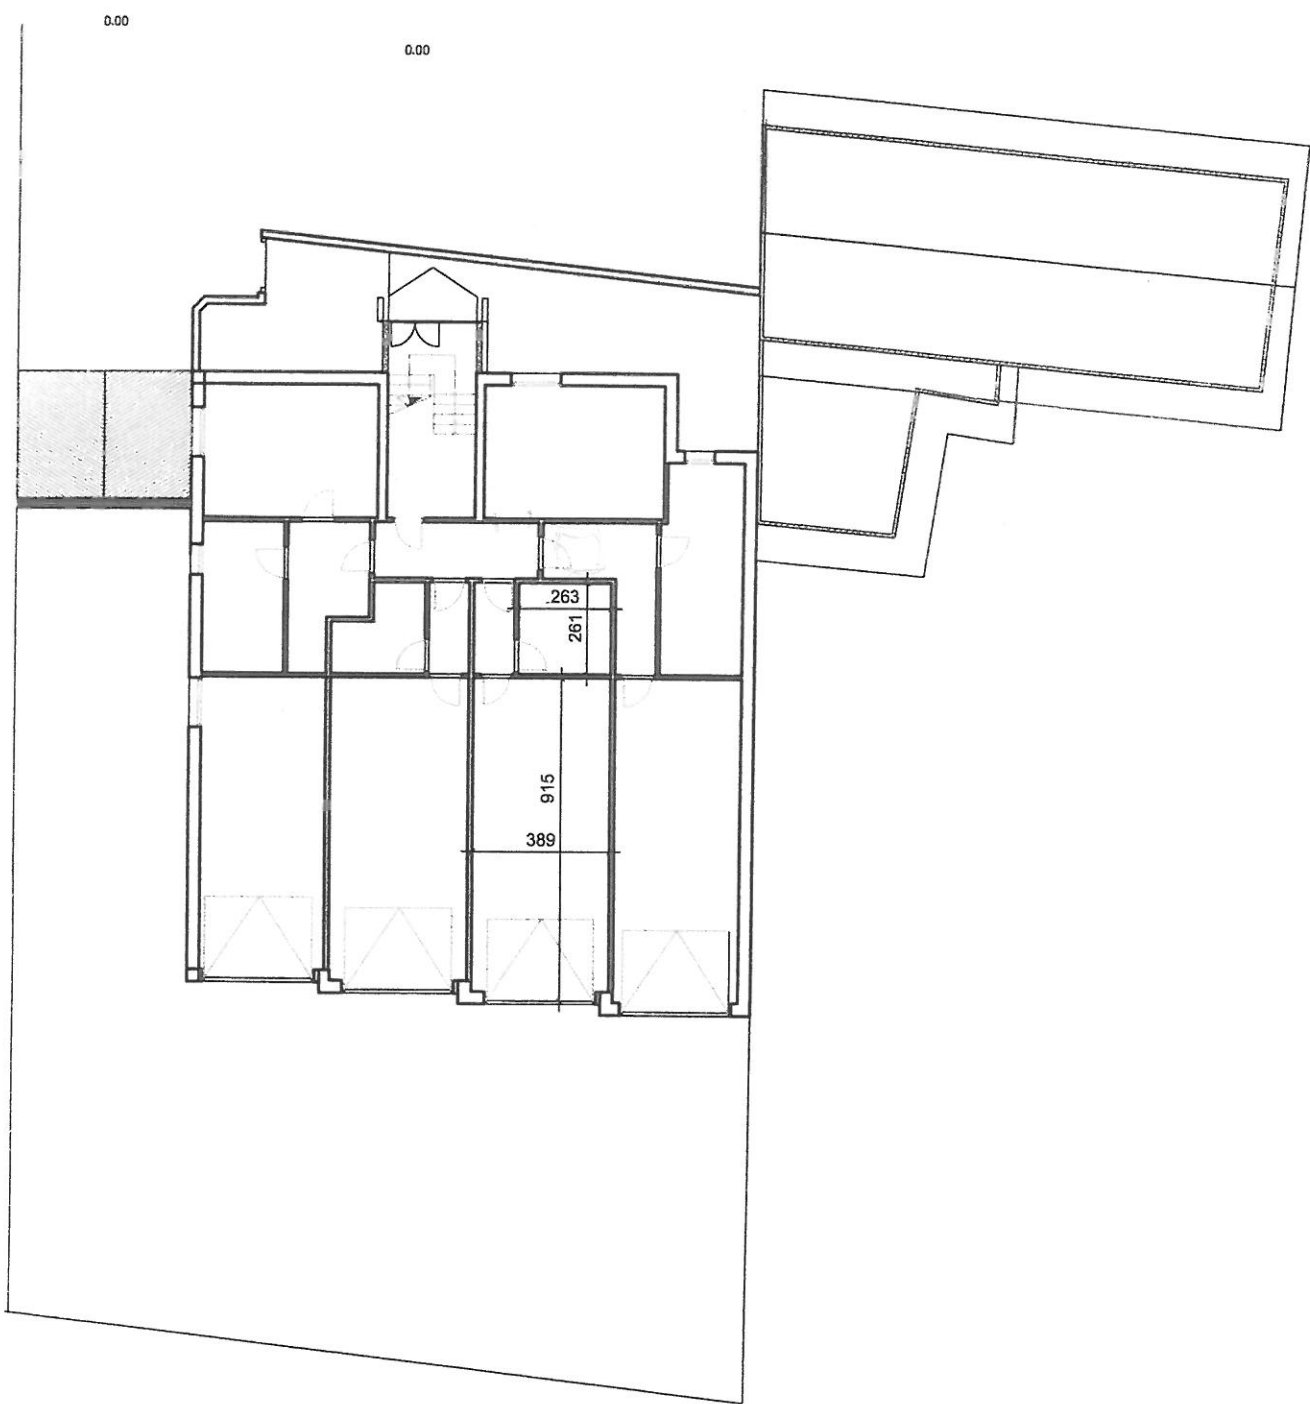

PIANTA SEMINTERRATO

SCALA 1:200